


X:\Clients\Augusta - Closed Project MPO and FS\Augusta Resource - Reclamation\5.0 Reports-Deliverables\3.2 Final Reports\Figures (Cadd)\REVISION C\FIGURE 35-43.dwg
SAVED: 1/31/08 BY: LENOVO USER
PRINTED: 3/11/08

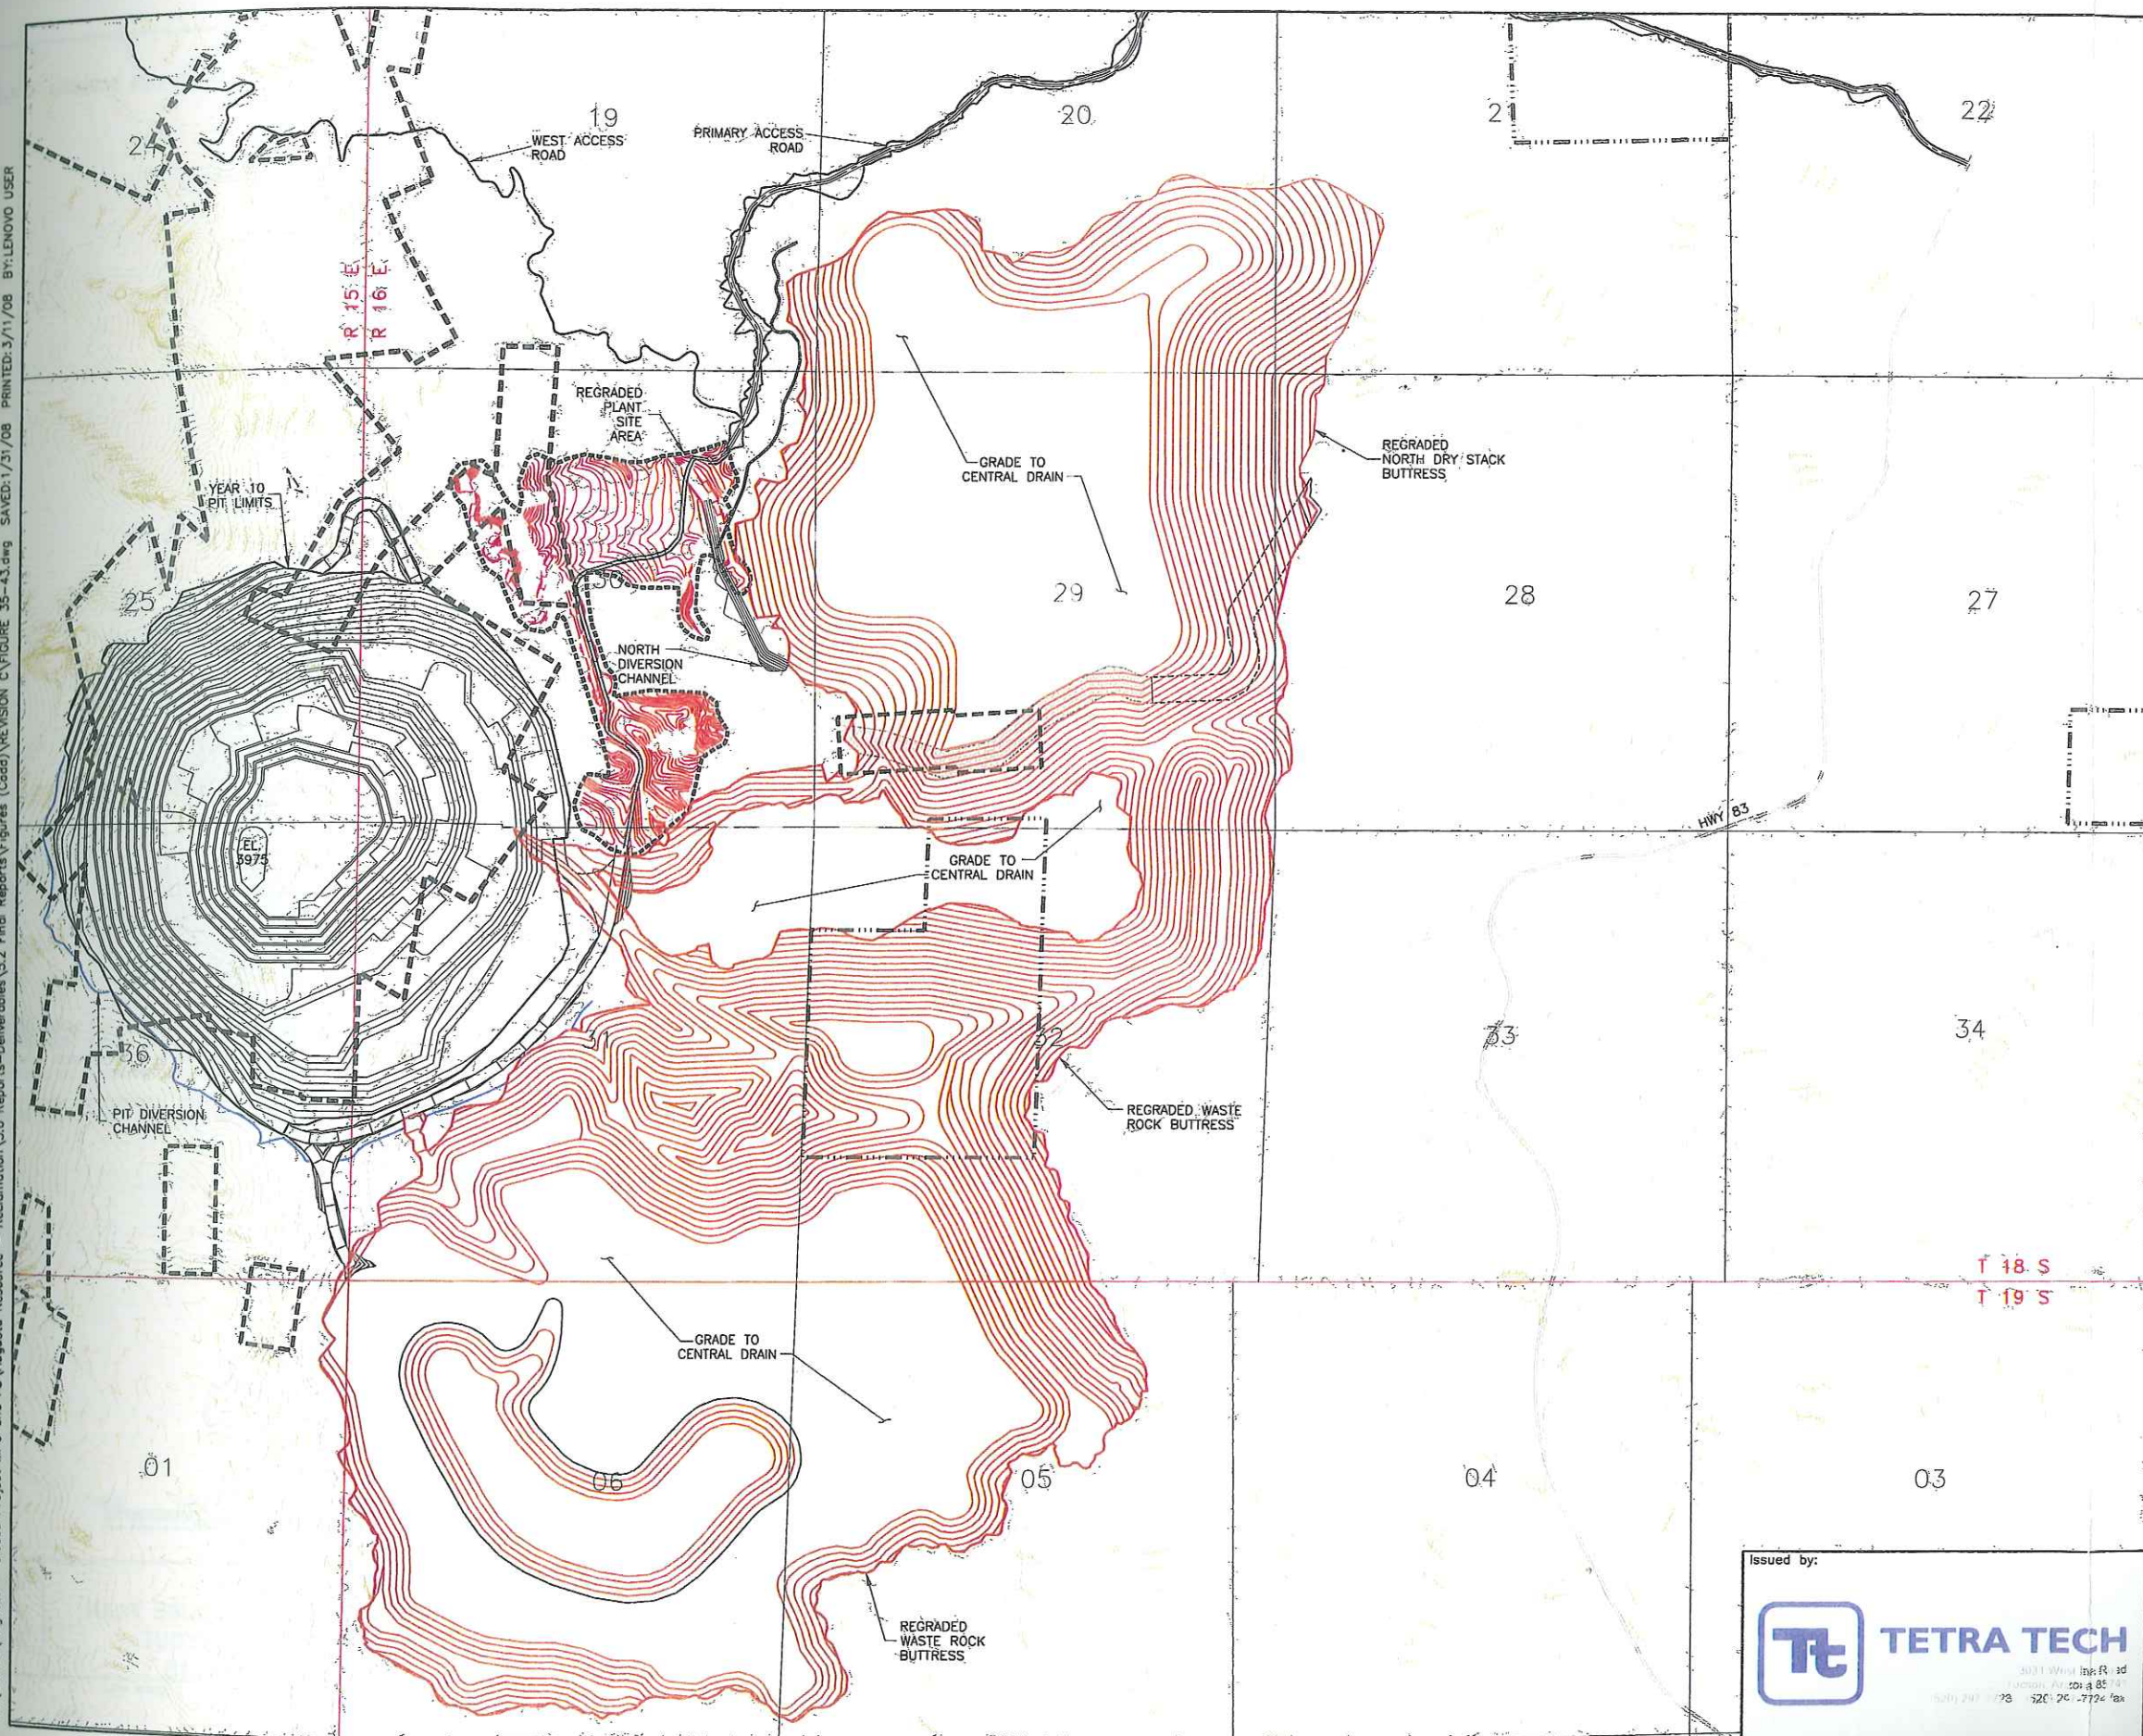

ACRES (APPROX.) RECLAIMED UNDER THIS SCENARIO - 2,450

- CENTRAL/INFILTRATION DRAIN
- WASTE ROCK/COVER

NOTES:

1. CONTOURS SHOWN FOR EXISTING GROUND AND PIT ARE IN 50' INTERVALS. CONTOURS SHOWN FOR RECLAIMED DRY TAILING STACKS, HEAP LEACH PAD AND WASTE ROCK STORAGE AREA ARE IN 25' INTERVALS. CONTOURS SHOWN NEAR THE FORMER PLANT SITE LOCATION ARE IN 10' INTERVALS.
2. EXISTING ROADS THAT MAY BE RELOCATED, ELIMINATED OR HAVE PORTIONS CLOSED ARE PROVIDED ON FIGURE 3-7 IN THE MINE PLAN OF OPERATIONS.



SCALE
1000' 0 1000' 2000'

Issued by:



TETRA TECH

Title:

RECLAMATION AND CLOSURE PLAN
EARLY CLOSURE LAYOUT
FOLLOWING YEAR 10



REVISION

Project: ROSEMONT COPPER

Project no.: 320614


Figure no.:

Location: PIMA COUNTY, ARIZONA

Date: 01/08

41

X:\Clients\Augusta - Closed Project MPO and FS\Augusta Resource - Reclamation\5.0 Reports-Deliverables\5.2 Final Reports\Figures (Cadd)\REVISION C\FIGURE 35-43.dwg SAVED:1/31/08 PRINTED:3/11/08 BY:LENOVO USER

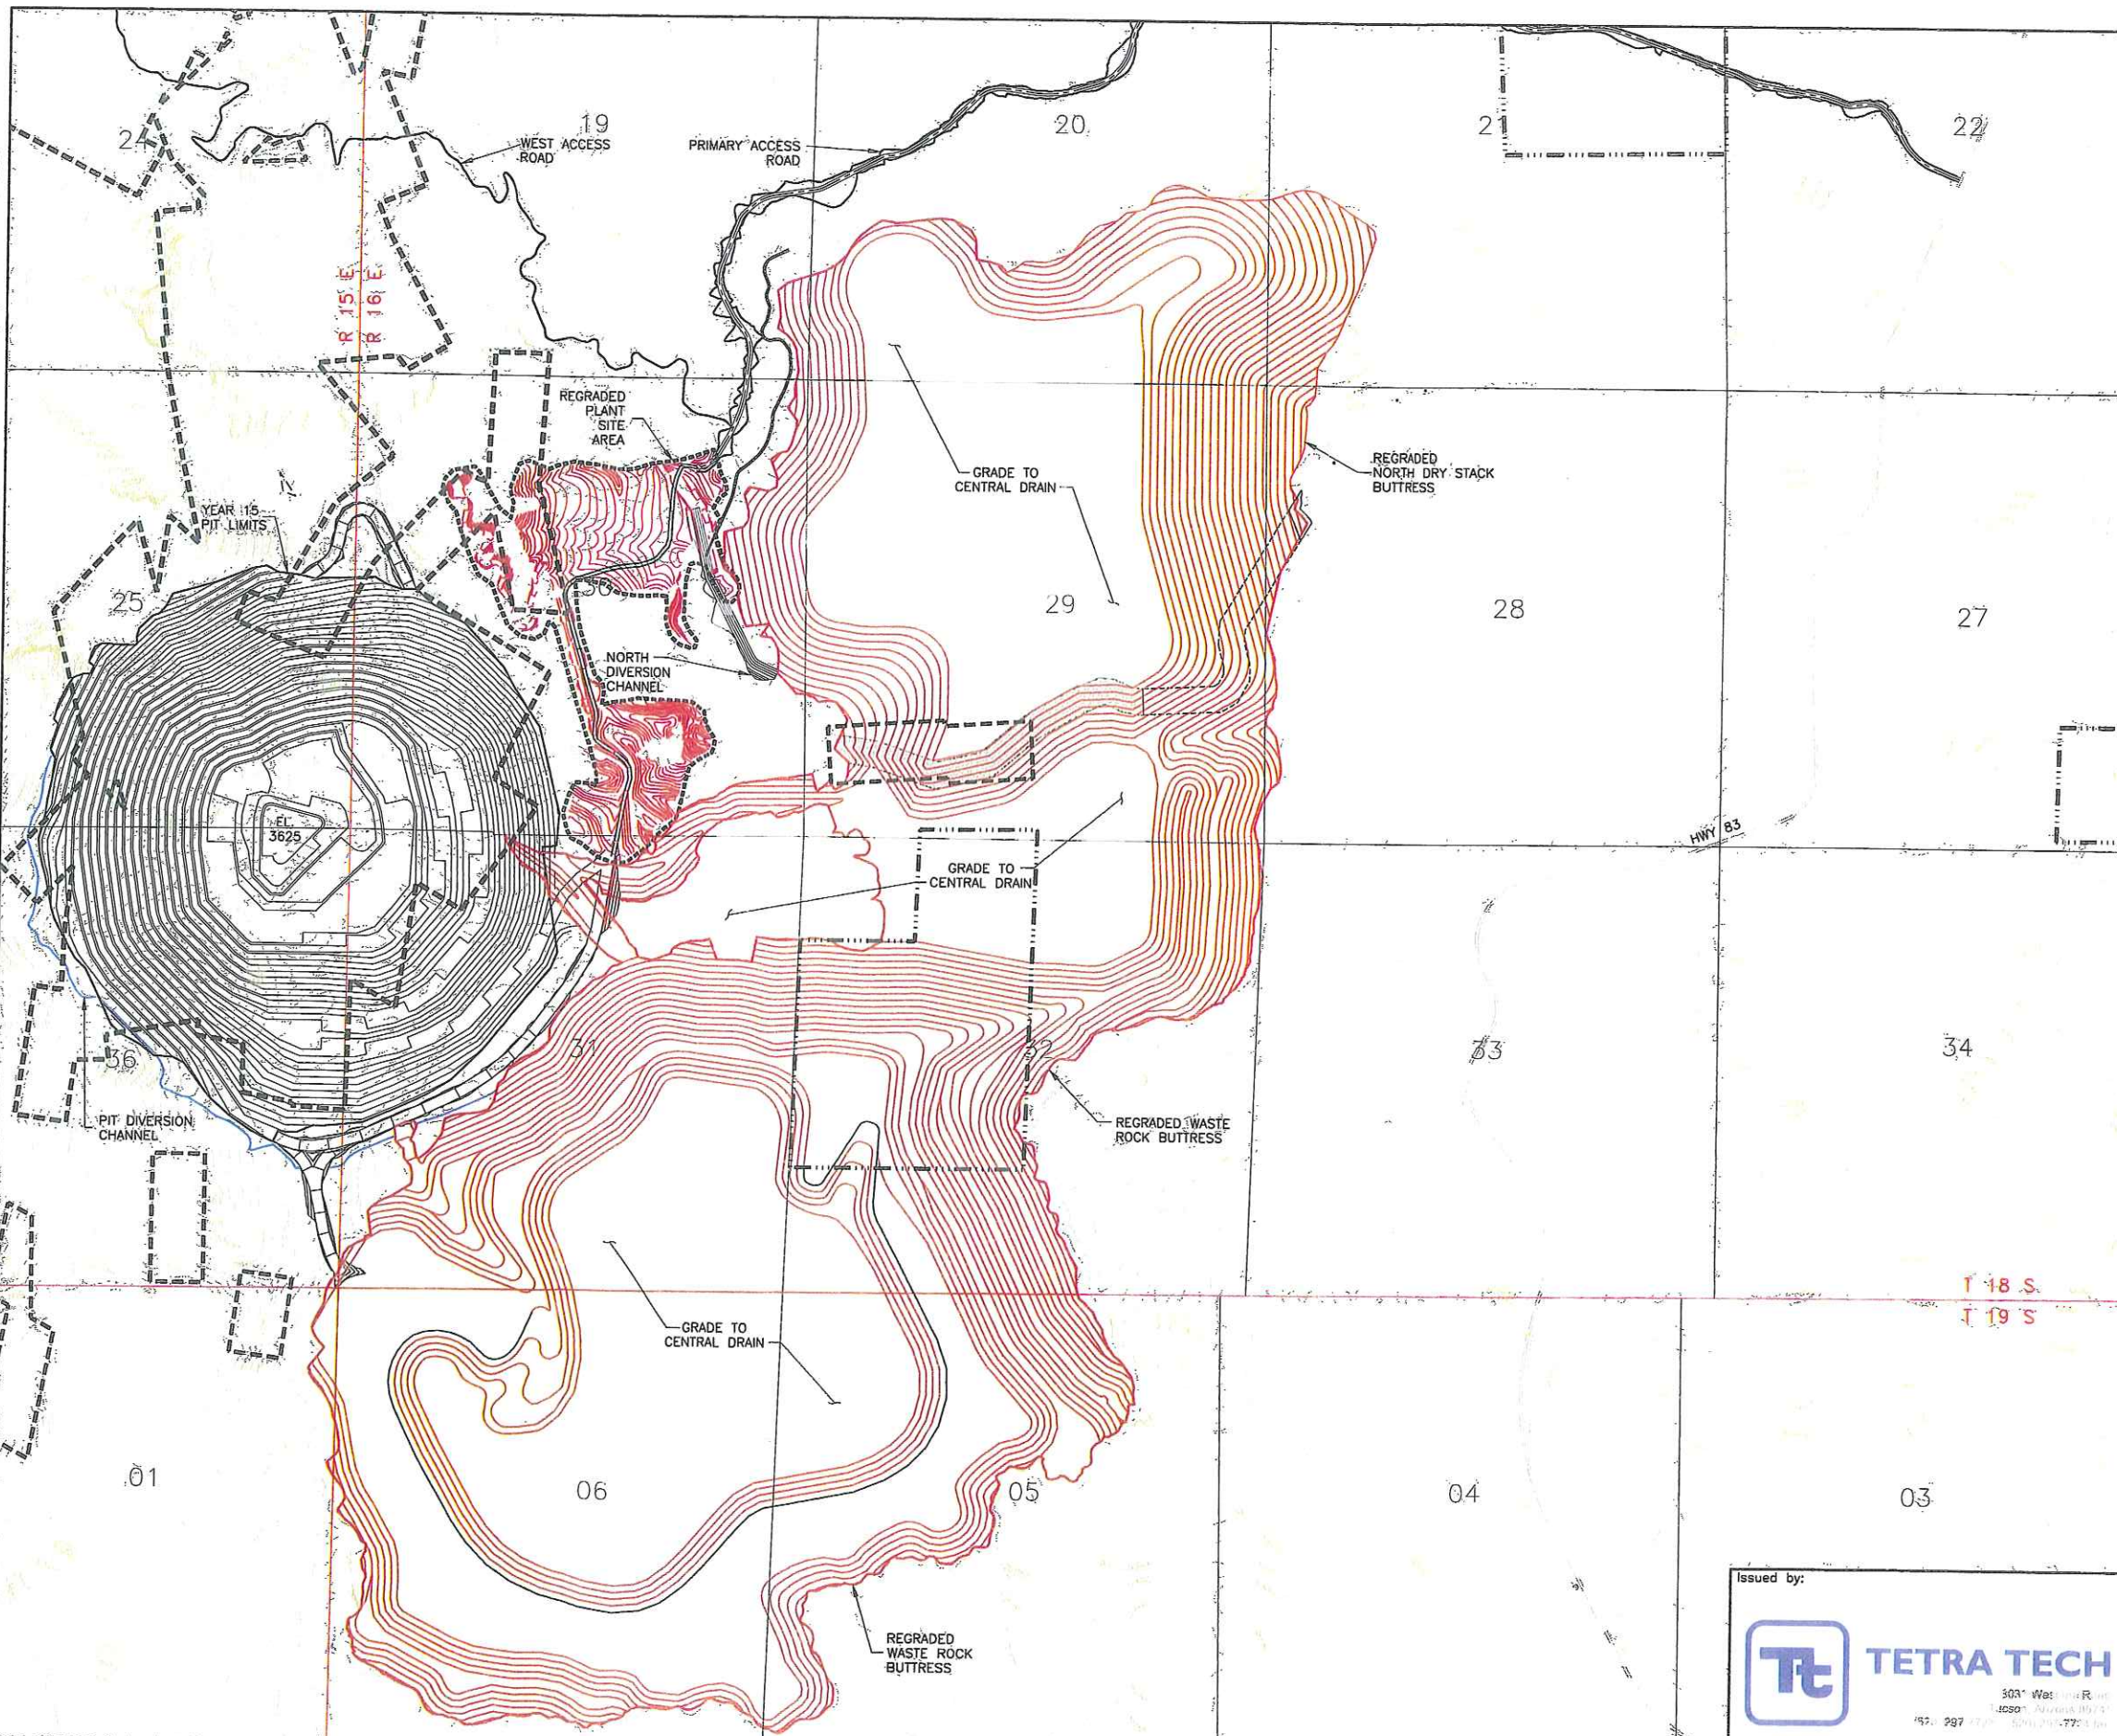

ACRES (APPROX.) RECLAIMED UNDER THIS SCENARIO - 2,570

- CENTRAL/INFILTRATION DRAIN
- WASTE ROCK/COVER

NOTES:

- CONTOURS SHOWN FOR EXISTING GROUND AND PIT ARE IN 50' INTERVALS. CONTOURS SHOWN FOR RECLAIMED DRY TAILING STACKS, HEAP LEACH PAD AND WASTE ROCK STORAGE AREA ARE IN 25' INTERVALS. CONTOURS SHOWN NEAR THE FORMER PLANT SITE LOCATION ARE IN 10' INTERVALS.
- EXISTING ROADS THAT MAY BE RELOCATED, ELIMINATED OR HAVE PORTIONS CLOSED ARE PROVIDED ON FIGURE 3-7 IN THE MINE PLAN OF OPERATIONS.



Issued by:



TETRA TECH

Title:

RECLAMATION AND CLOSURE PLAN
EARLY CLOSURE LAYOUT
FOLLOWING YEAR 15



REVISION

Project: ROSEMONT COPPER

Project no.: 320614


Figure no.:

Location: PIMA COUNTY, ARIZONA

Date: 01/08

42

X:\Clients\Augusta - Closed Project MPO and FS\Augusta Resource - Reclamation\5.0 Reports-Deliverables\5.2 Final Reports\Figures (Cadd)\REVISION C\FIGURE 35-43.dwg PRINTED: 3/11/08 BY: LENOVO USER

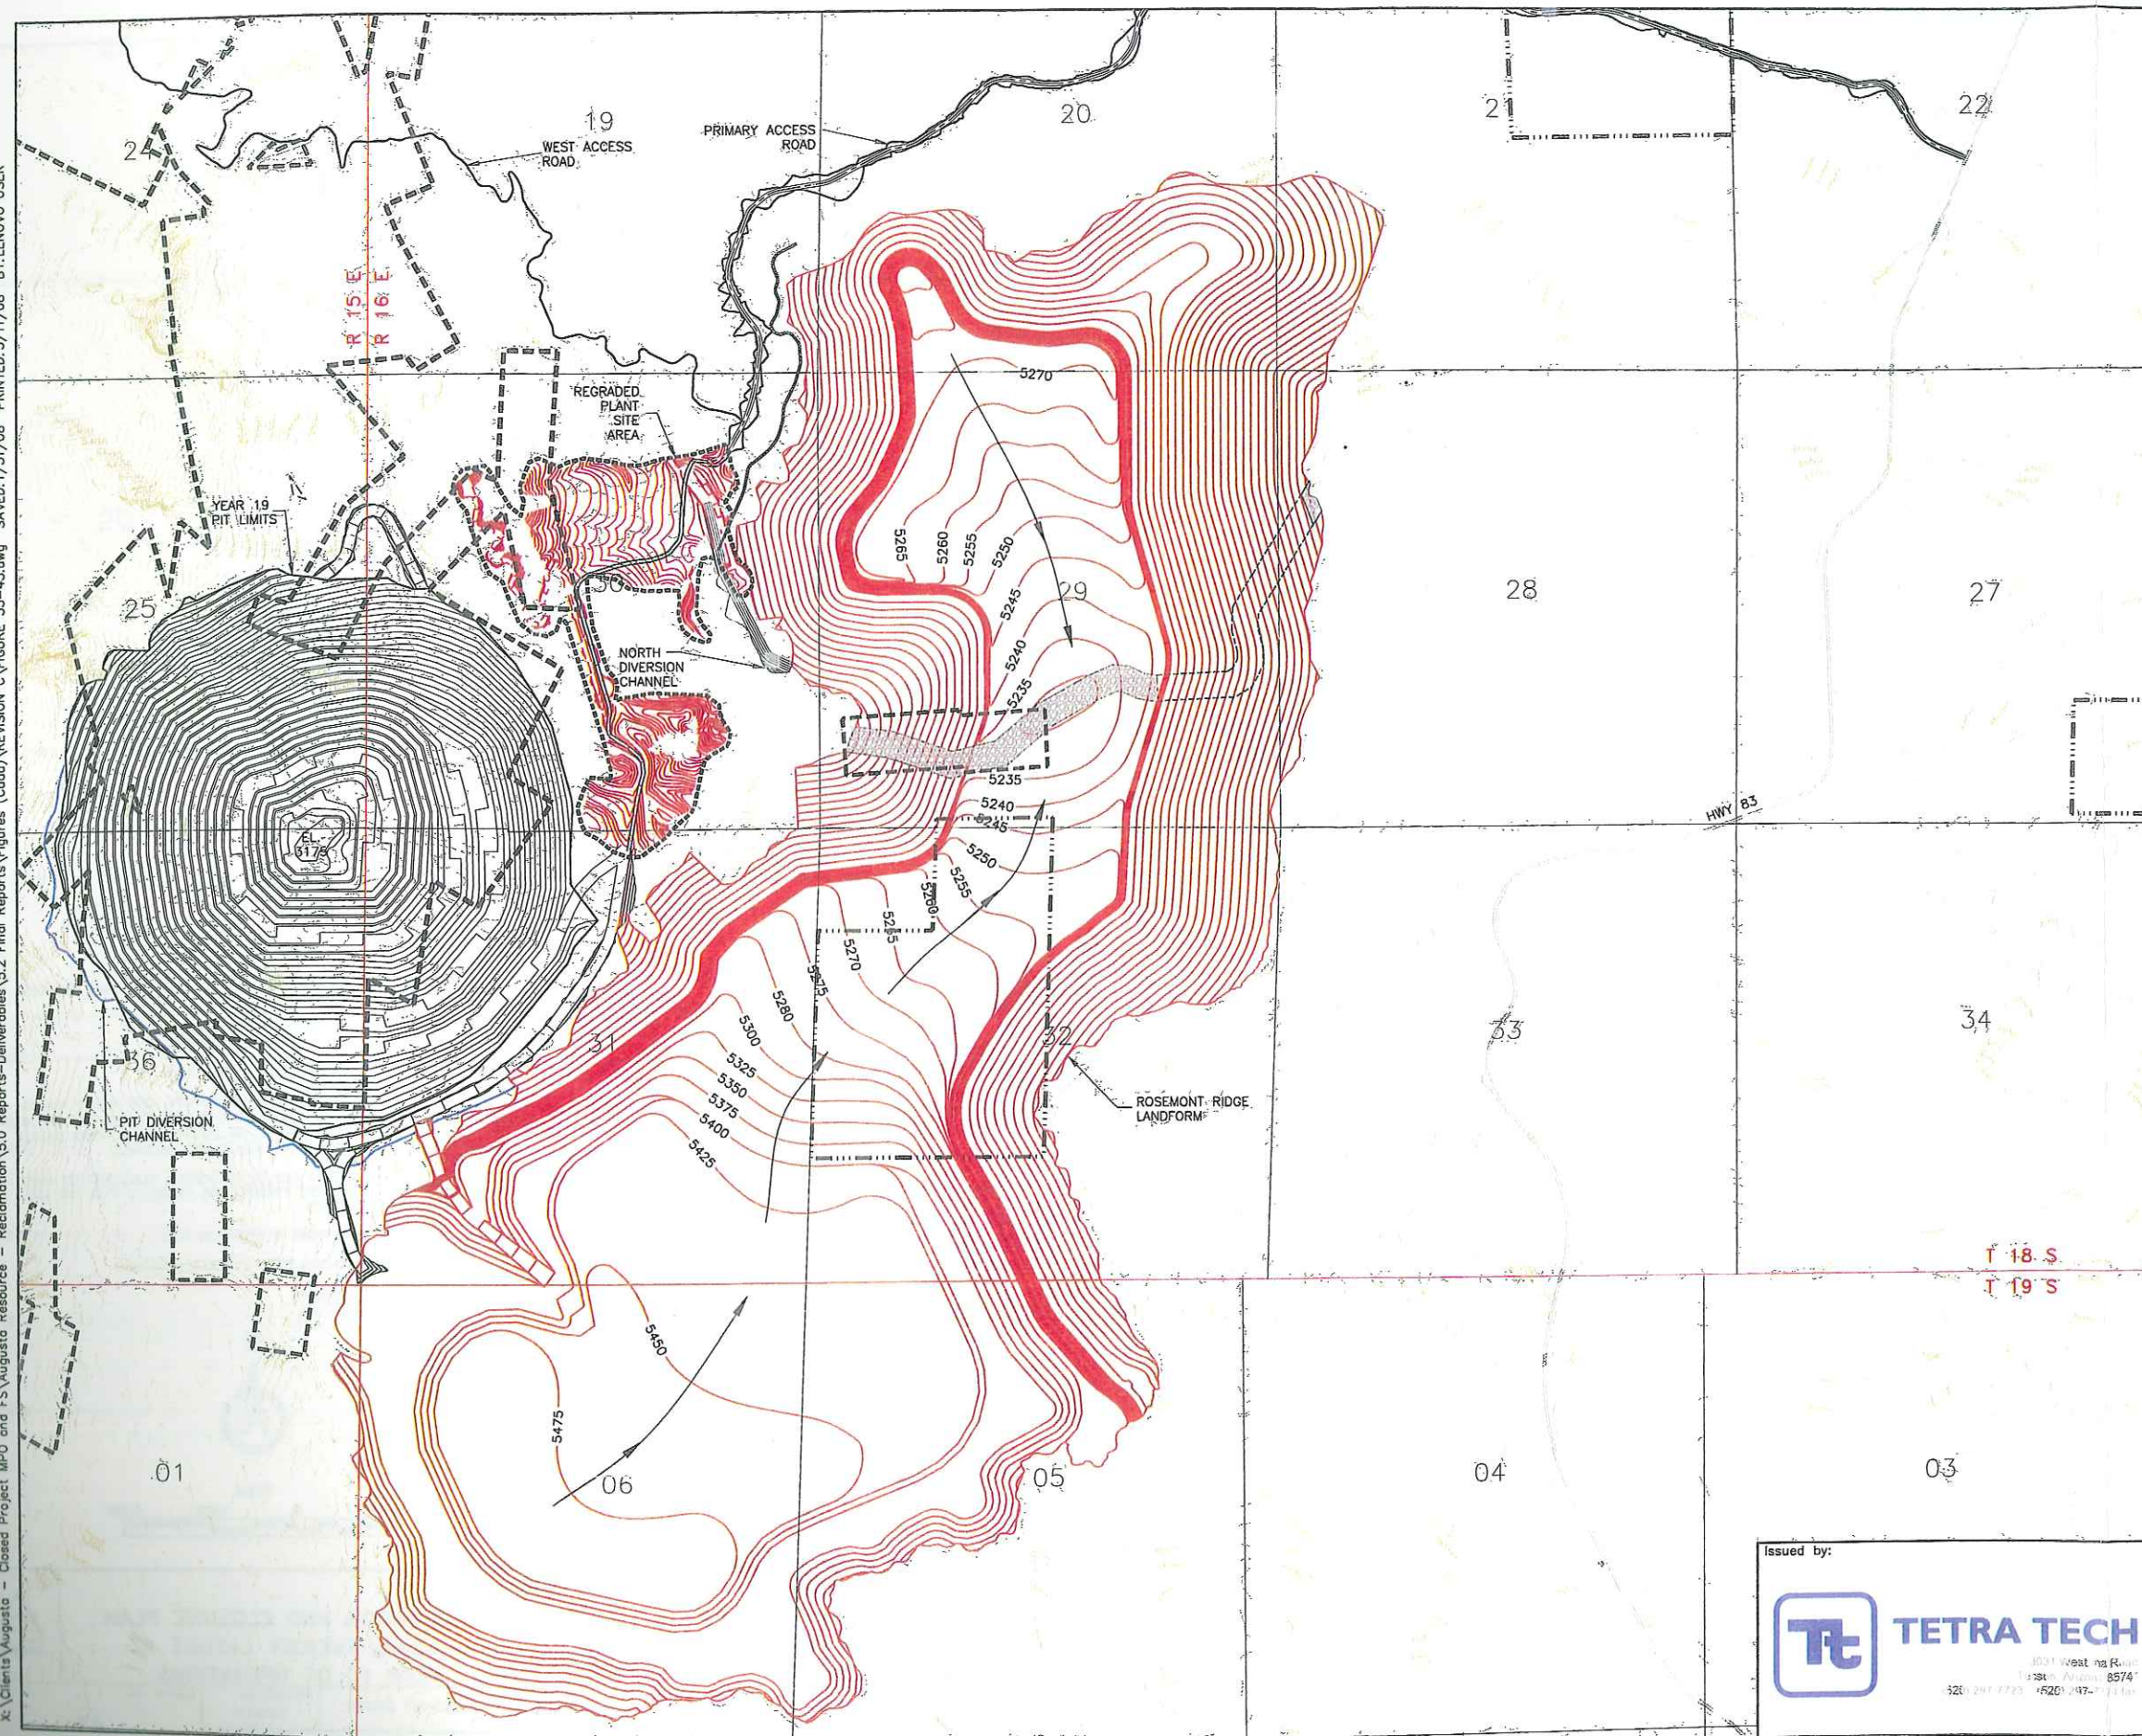

ACRES (APPROX.) RECLAIMED UNDER THIS SCENARIO - 2,740

- CENTRAL/INFILTRATION DRAIN
- WASTE ROCK/COVER

NOTES:

- CONTOURS SHOWN FOR EXISTING GROUND AND PIT ARE IN 50' INTERVALS. CONTOURS SHOWN FOR RECLAIMED DRY TAILING STACKS, HEAP LEACH PAD AND WASTE ROCK STORAGE AREA ARE IN 25' INTERVALS. CONTOURS SHOWN NEAR THE FORMER PLANT SITE LOCATION ARE IN 10' INTERVALS.
- EXISTING ROADS THAT MAY BE RELOCATED, ELIMINATED OR HAVE PORTIONS CLOSED ARE PROVIDED ON FIGURE 3-7 IN THE MINE PLAN OF OPERATIONS.



SCALE
1000' 0 1000' 2000'

Issued by:



TETRA TECH

Title:

**RECLAMATION AND CLOSURE PLAN
EARLY CLOSURE LAYOUT
FOLLOWING YEAR 19**

Project: ROSEMONT COPPER

Project no.: 320614


Figure no.:

Location: PIMA COUNTY, ARIZONA

Date: 01/08

43


X:\Clients\Augusta - Closed Project MPO and FS\Augusta Resource - Reclamation\5.0 Reports-Deliverables\5.2 Final Reports\Figures (Cadd)\REVISION C\FIGURE 44-51.dwg PRINTED: 3/11/08 BY: LENOVO USER

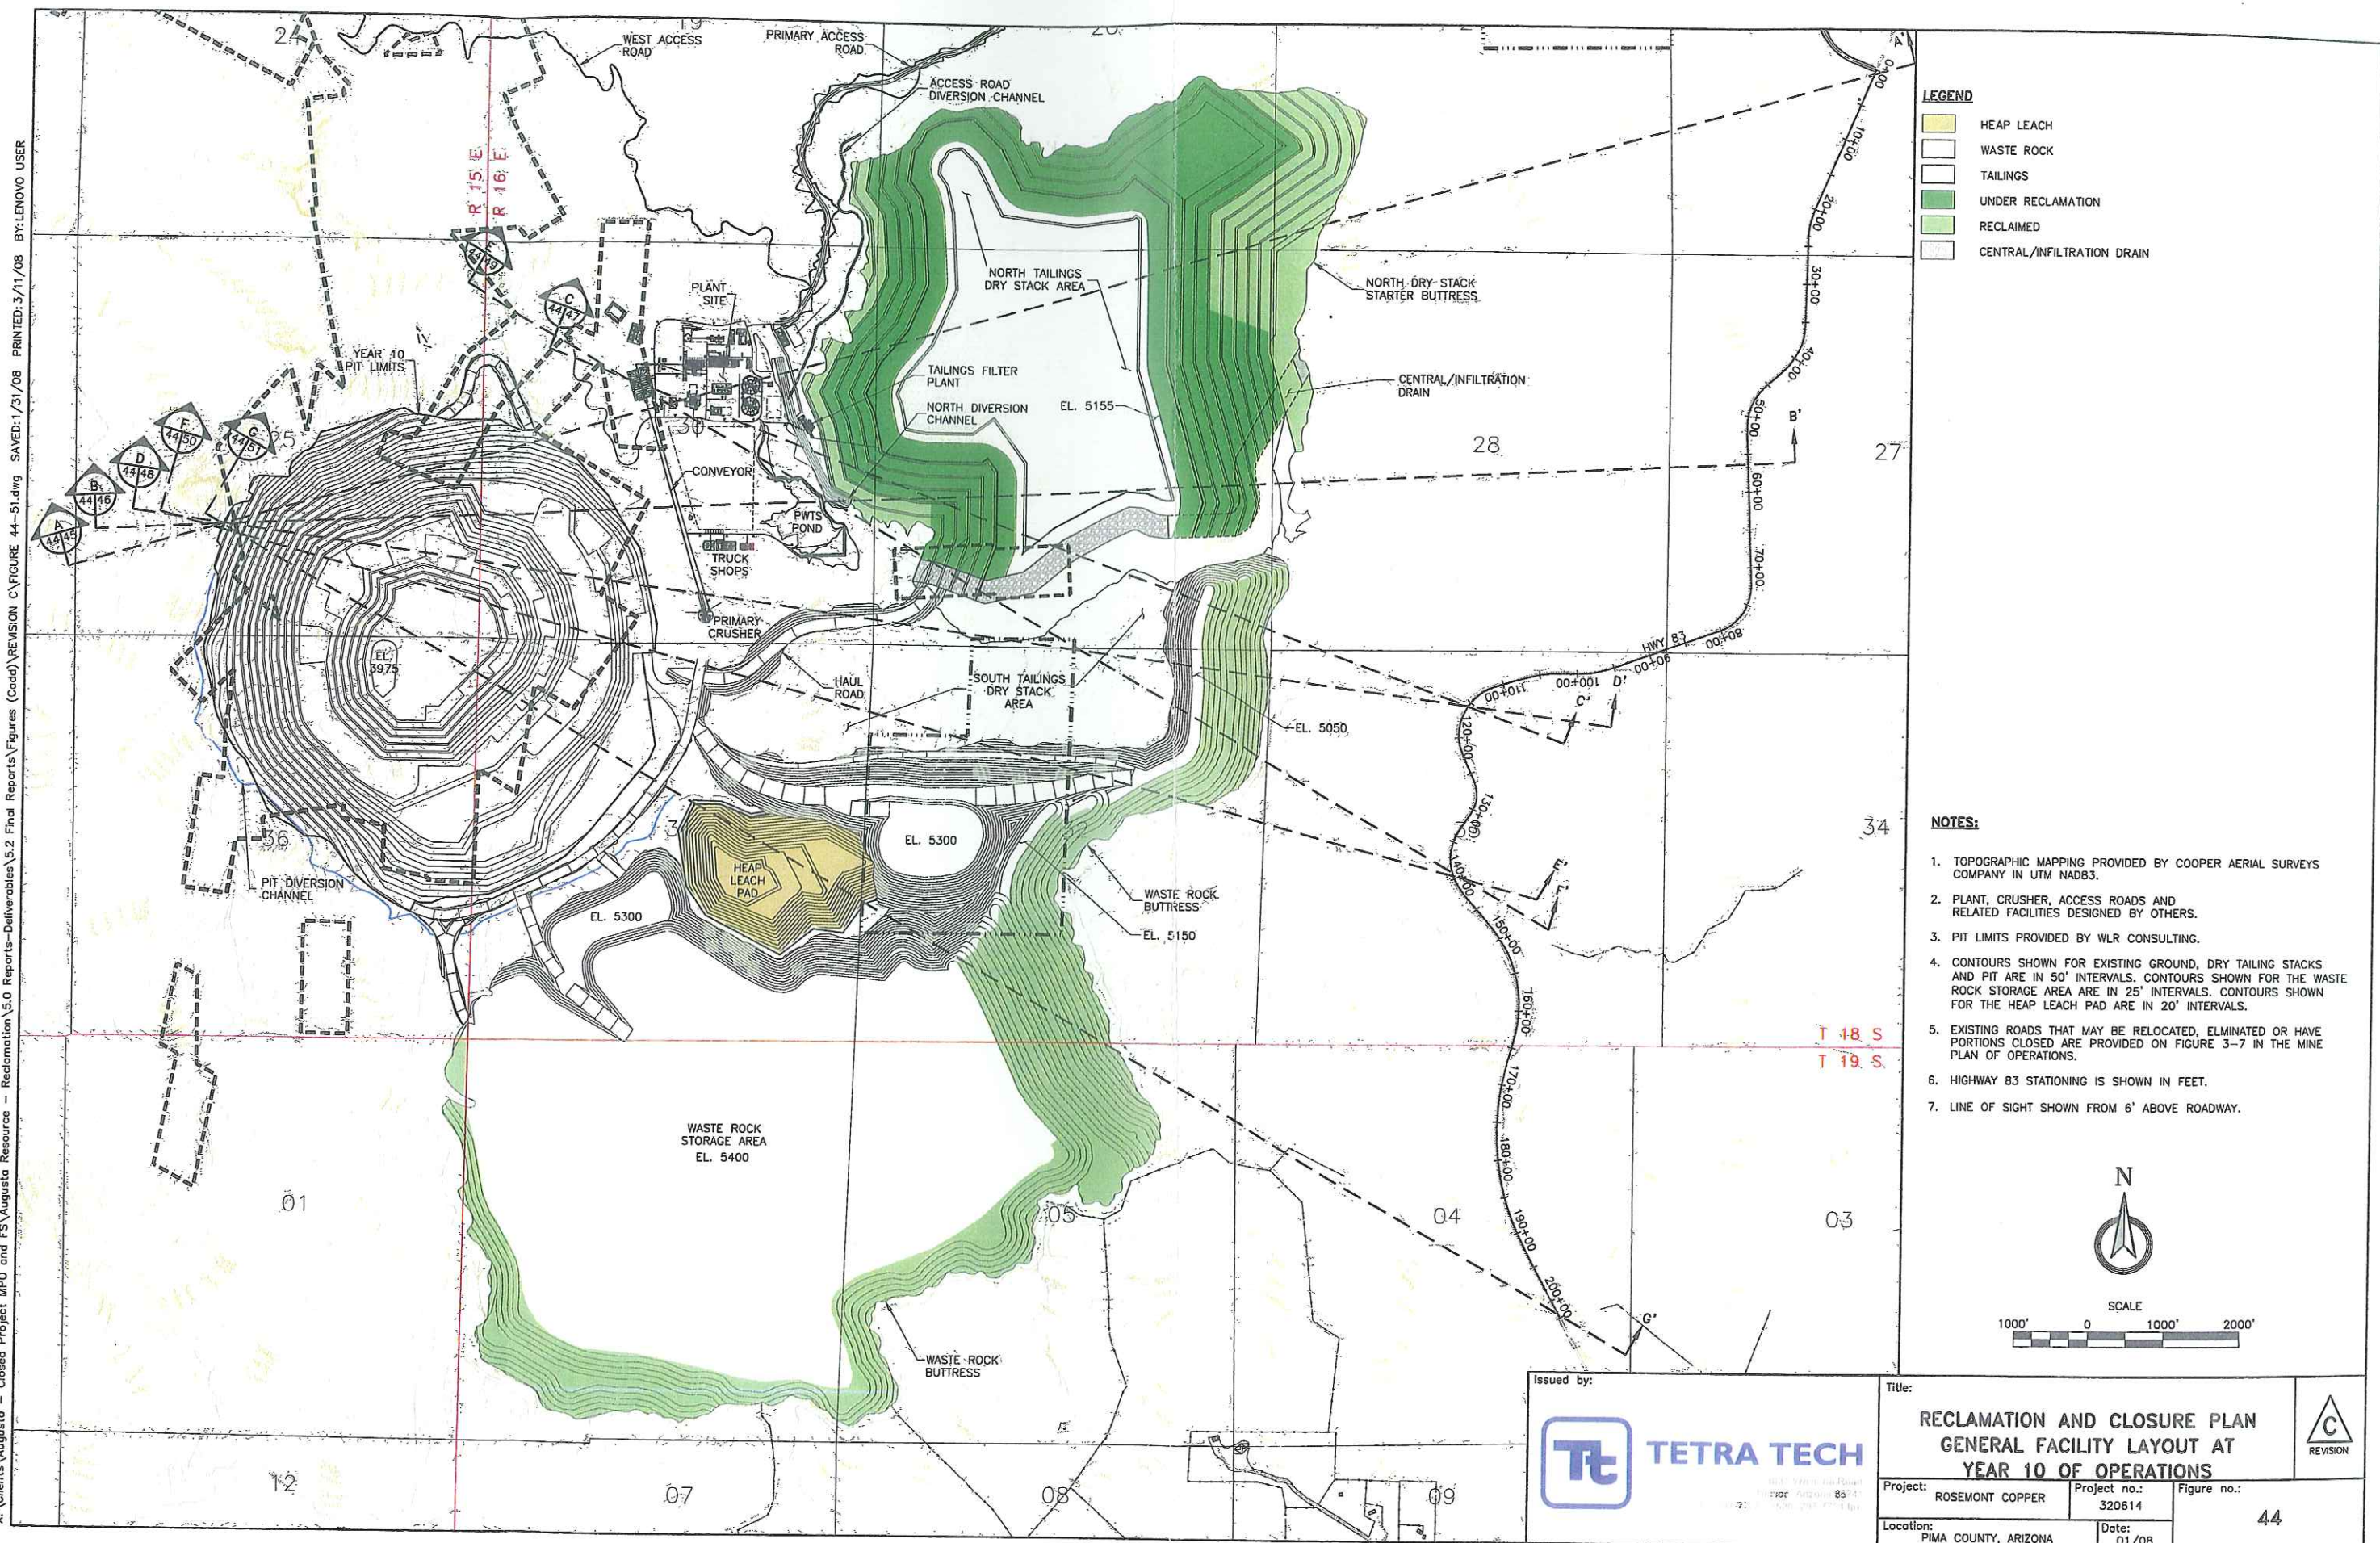

- LEGEND**
- HEAP LEACH
 - WASTE ROCK
 - TAILINGS
 - UNDER RECLAMATION
 - RECLAIMED
 - CENTRAL/INFILTRATION DRAIN

- NOTES:**
1. TOPOGRAPHIC MAPPING PROVIDED BY COOPER AERIAL SURVEYS COMPANY IN UTM NAD83.
 2. PLANT, CRUSHER, ACCESS ROADS AND RELATED FACILITIES DESIGNED BY OTHERS.
 3. PIT LIMITS PROVIDED BY WLR CONSULTING.
 4. CONTOURS SHOWN FOR EXISTING GROUND, DRY TAILING STACKS AND PIT ARE IN 50' INTERVALS. CONTOURS SHOWN FOR THE WASTE ROCK STORAGE AREA ARE IN 25' INTERVALS. CONTOURS SHOWN FOR THE HEAP LEACH PAD ARE IN 20' INTERVALS.
 5. EXISTING ROADS THAT MAY BE RELOCATED, ELIMINATED OR HAVE PORTIONS CLOSED ARE PROVIDED ON FIGURE 3-7 IN THE MINE PLAN OF OPERATIONS.
 6. HIGHWAY 83 STATIONING IS SHOWN IN FEET.
 7. LINE OF SIGHT SHOWN FROM 6' ABOVE ROADWAY.



Title: RECLAMATION AND CLOSURE PLAN GENERAL FACILITY LAYOUT AT YEAR 10 OF OPERATIONS			 REVISION
Project: ROSEMONT COPPER	Project no.: 320614	Figure no.: 44	
Location: PIMA COUNTY, ARIZONA	Date: 01/08		